

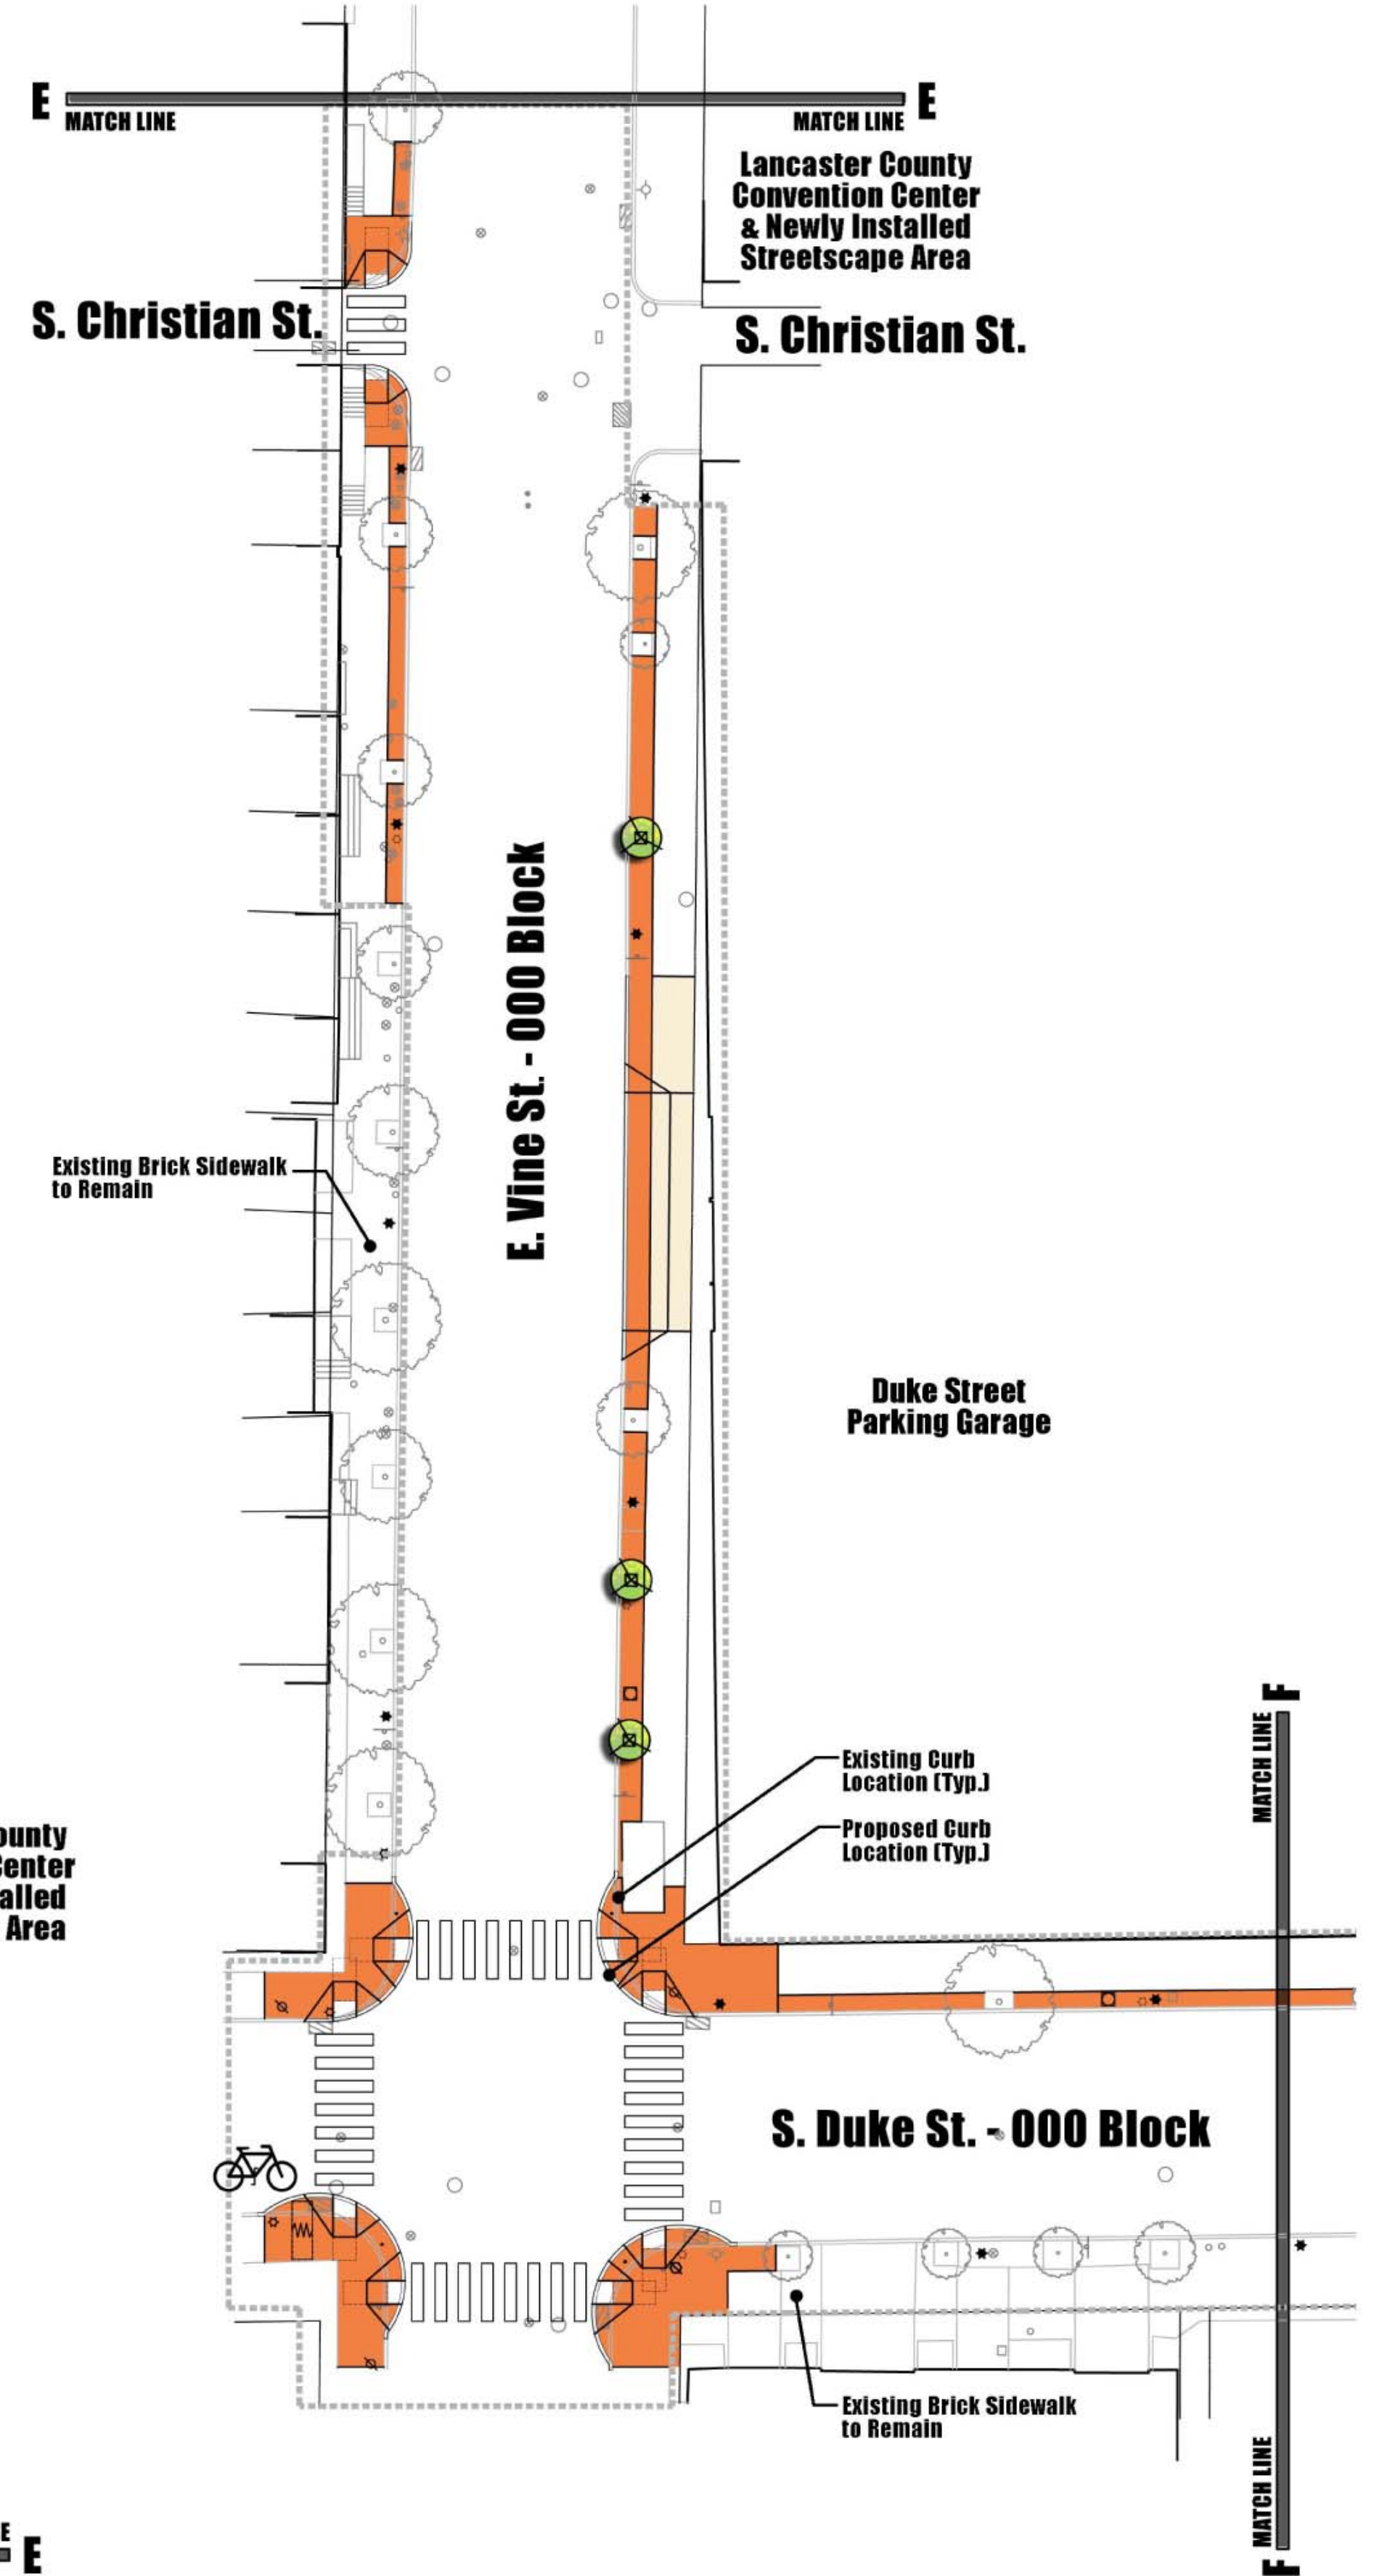


Legend:

	New Brick Paving
	New Concrete Paving
	Proposed Street Tree Location
	Proposed Bench Location
	Proposed Bike Rack Location

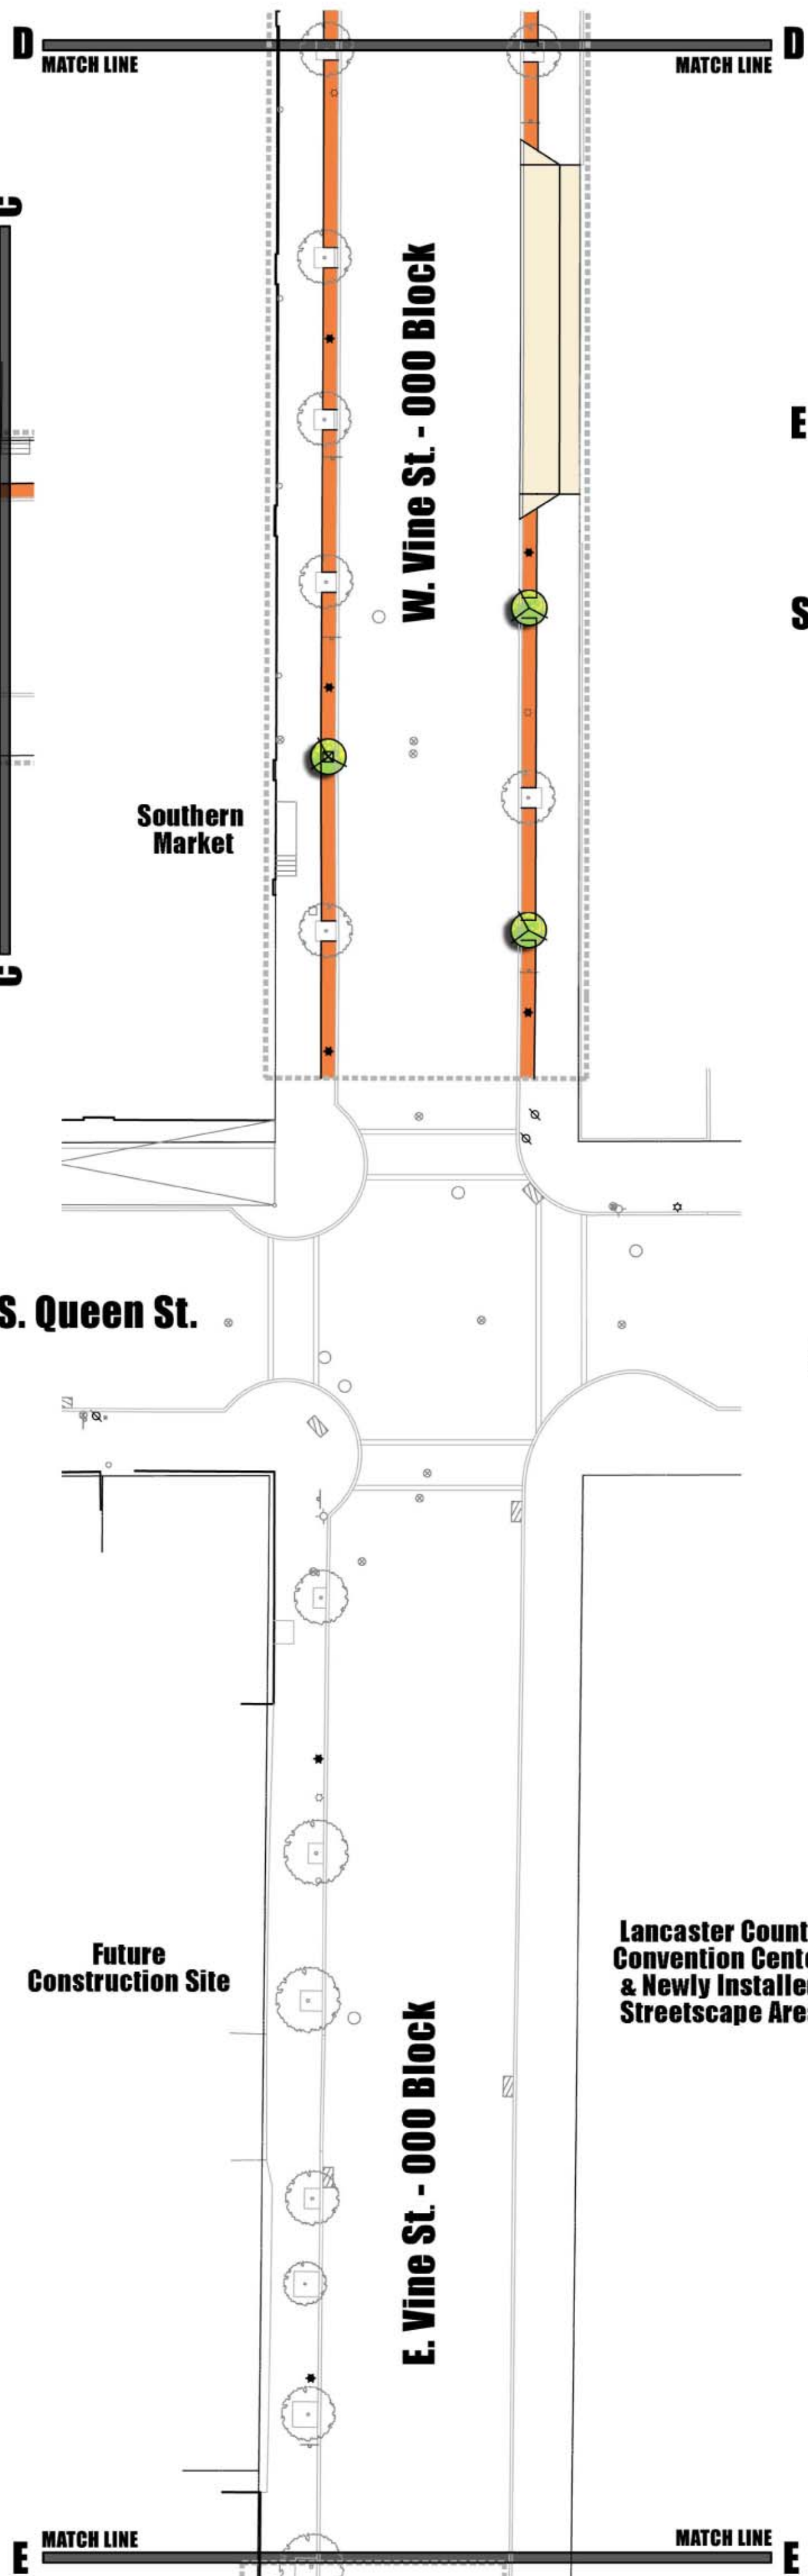

Proposed Phase II Streetscape Improvements for
The City of Lancaster
 Spring 2010

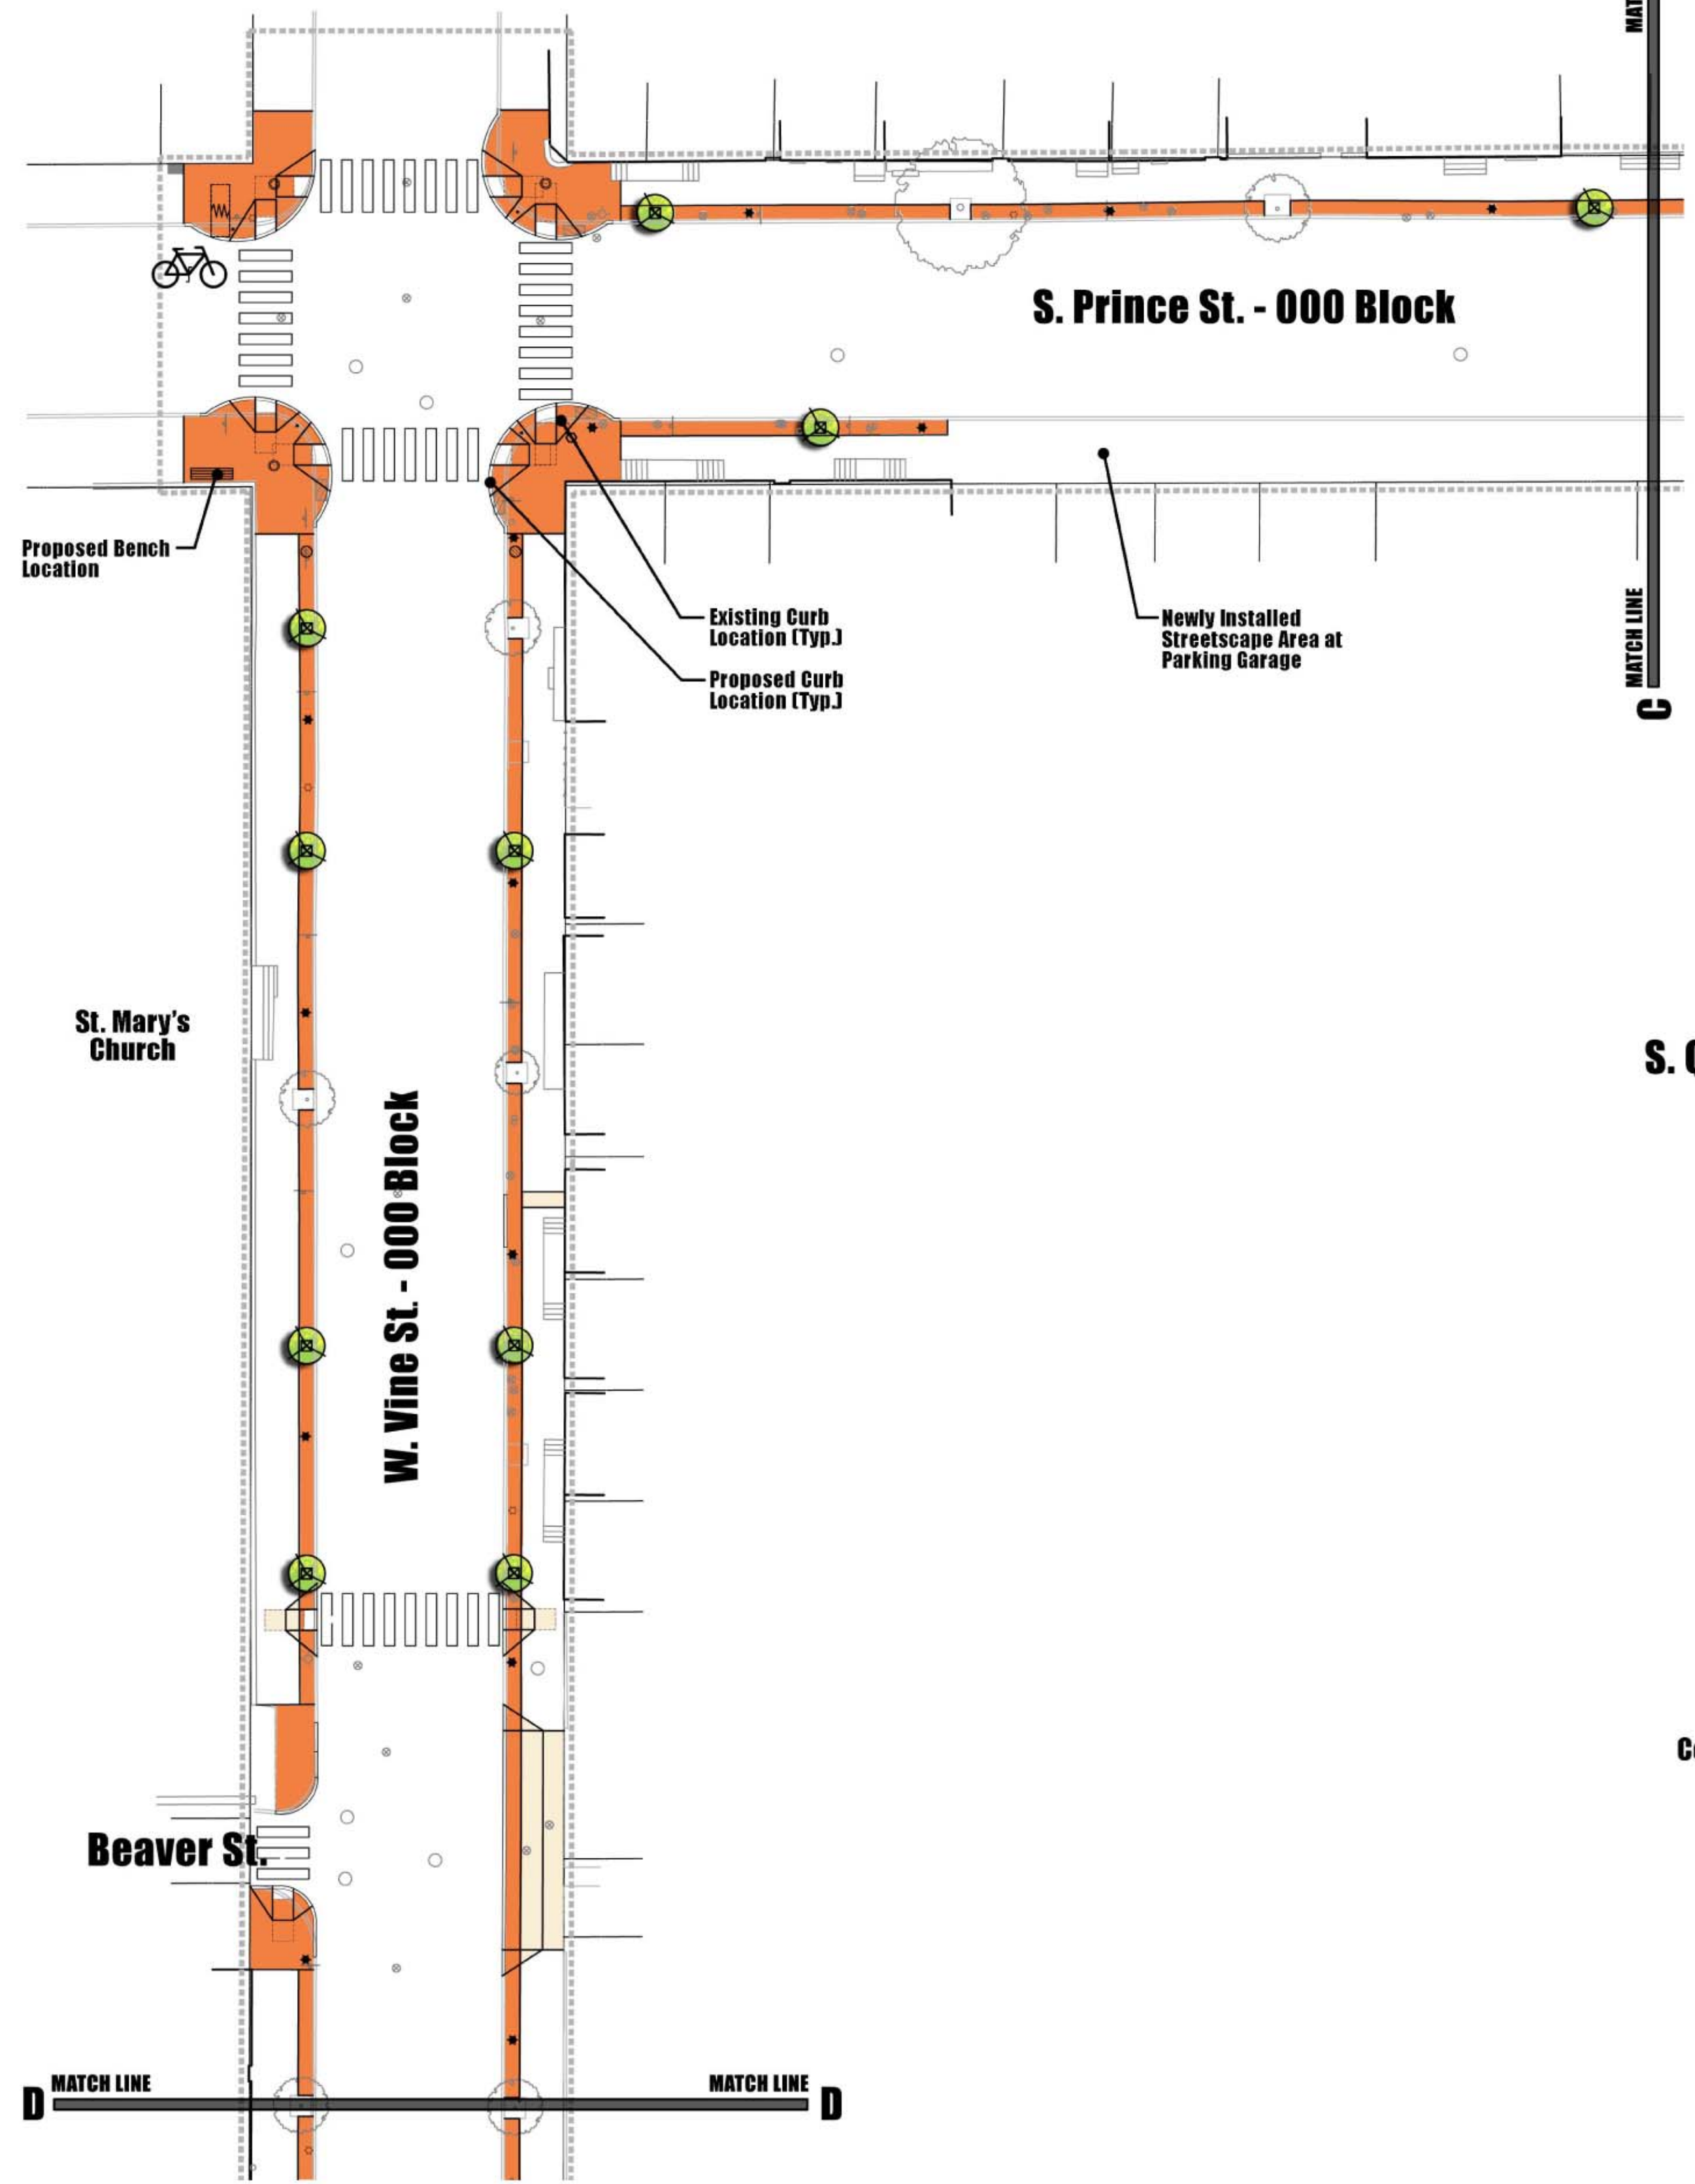